


EAST ELEVATION



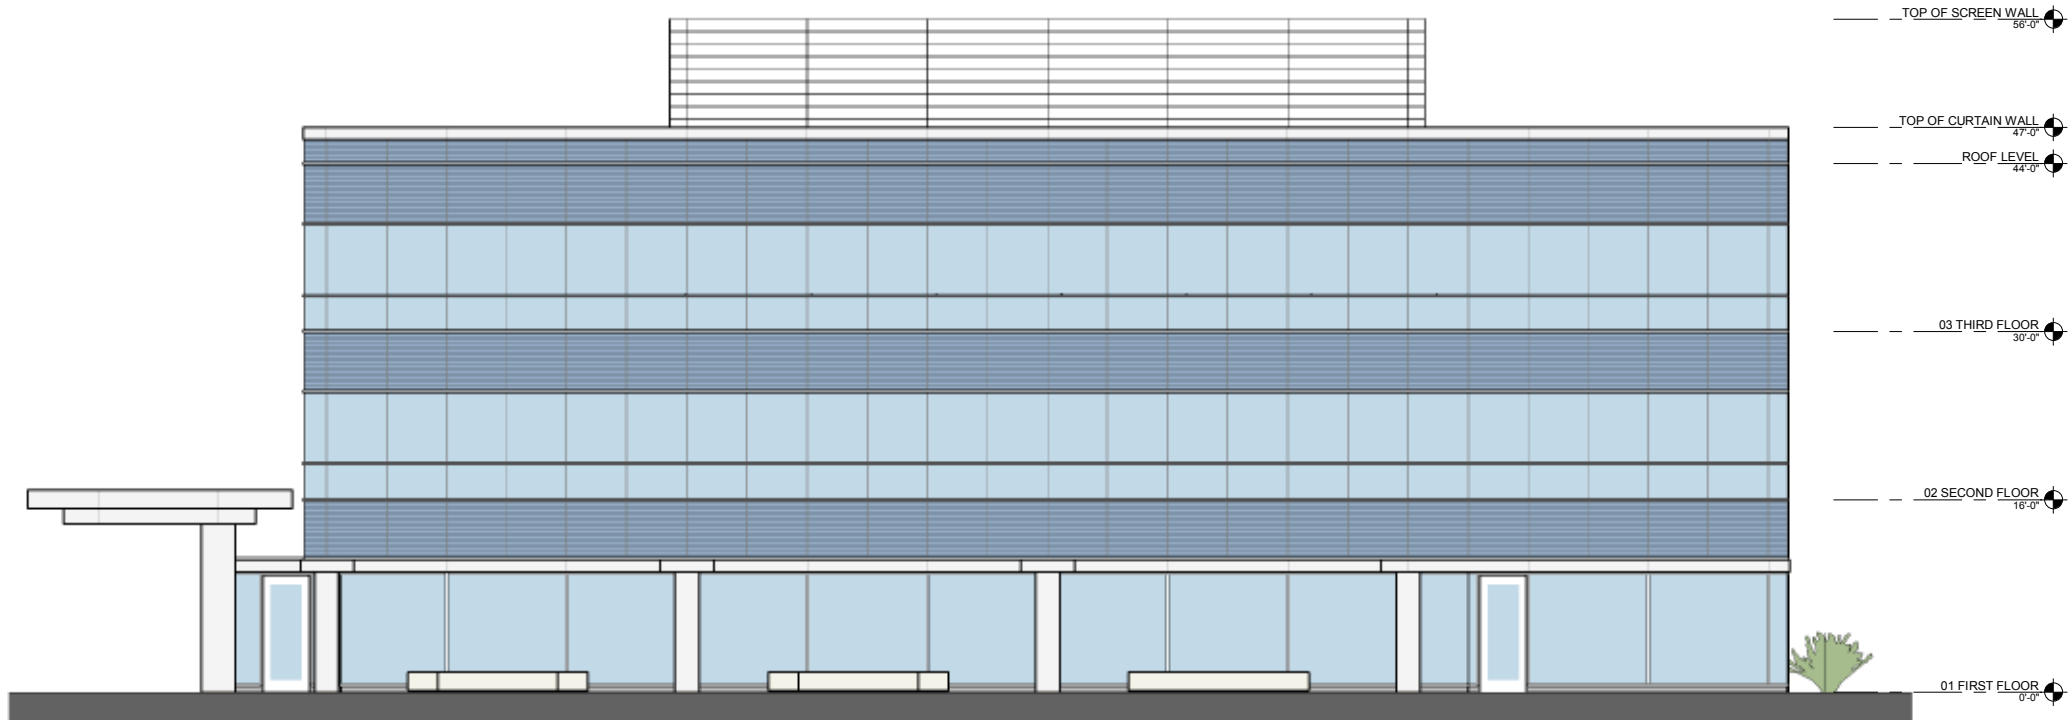

TOP OF SCREEN WALL
56'-0"

TOP OF CURTAIN WALL
47'-0"

ROOF LEVEL
44'-0"


03 THIRD FLOOR
30'-0"

02 SECOND FLOOR
16'-0"

01 FIRST FLOOR
0'-0"

NORTH ELEVATION

WEST ELEVATION

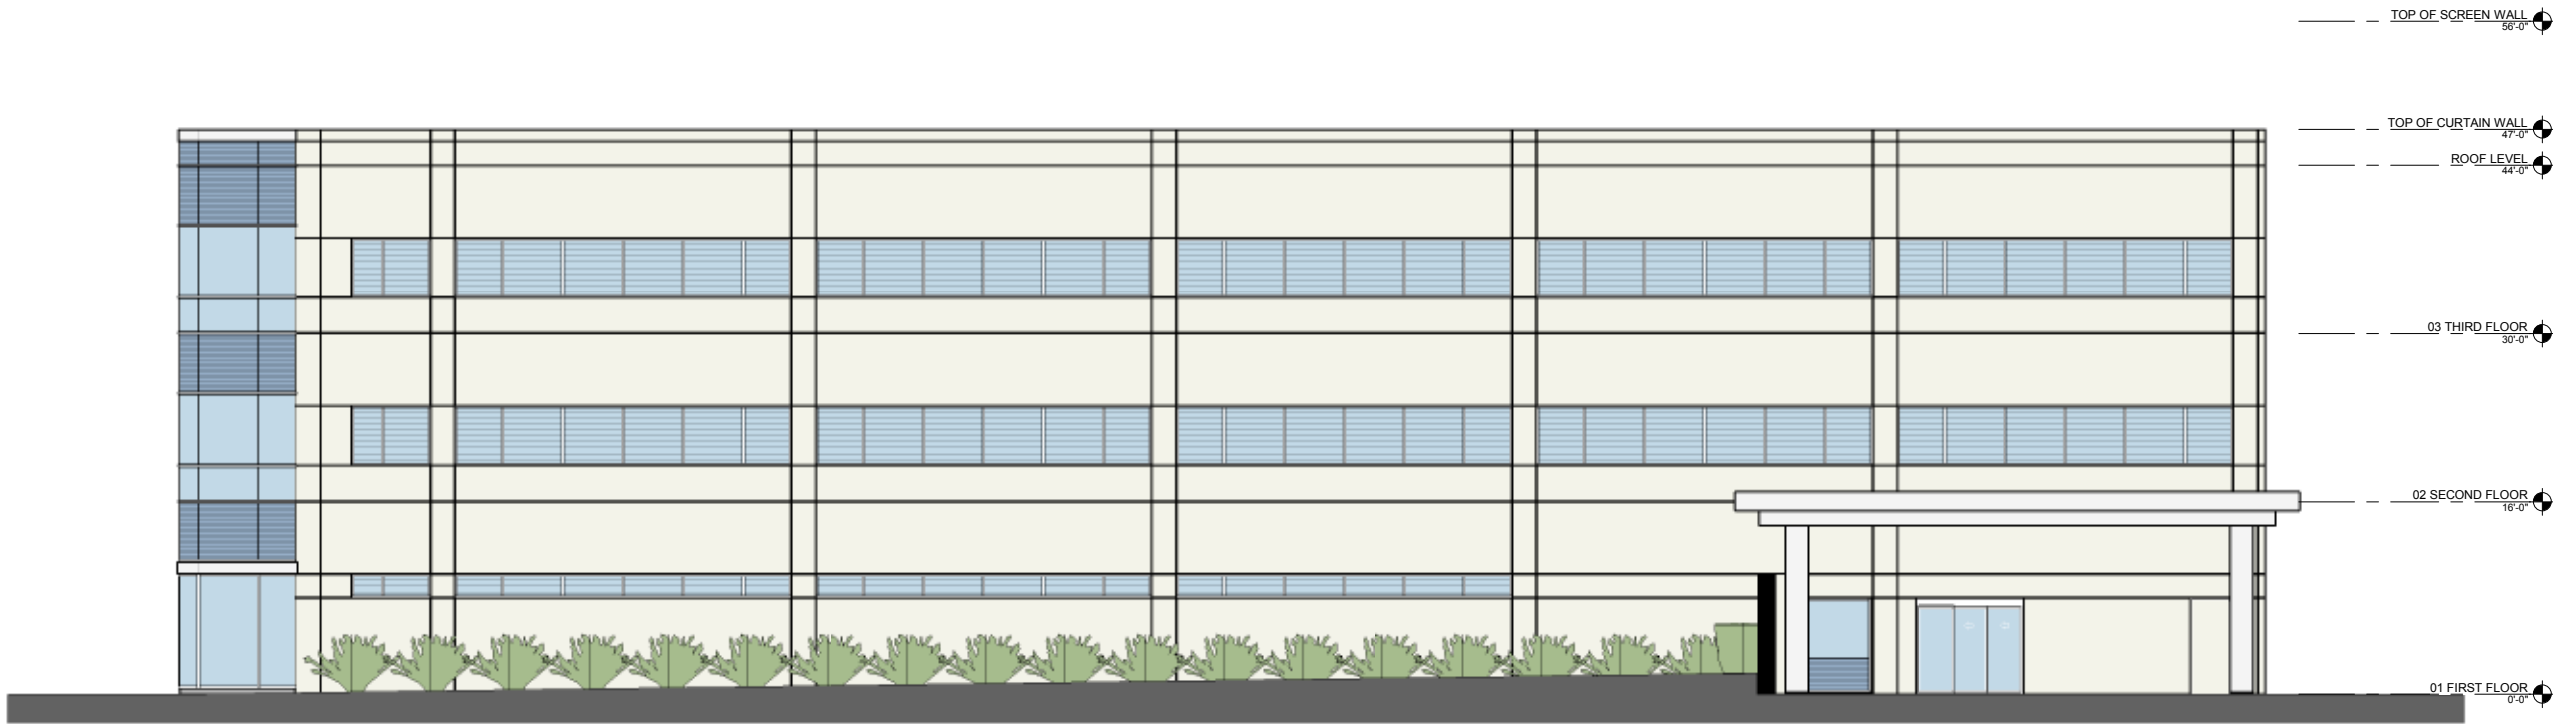




SOUTH ELEVATION






A




NORTH WALL SECTIONS

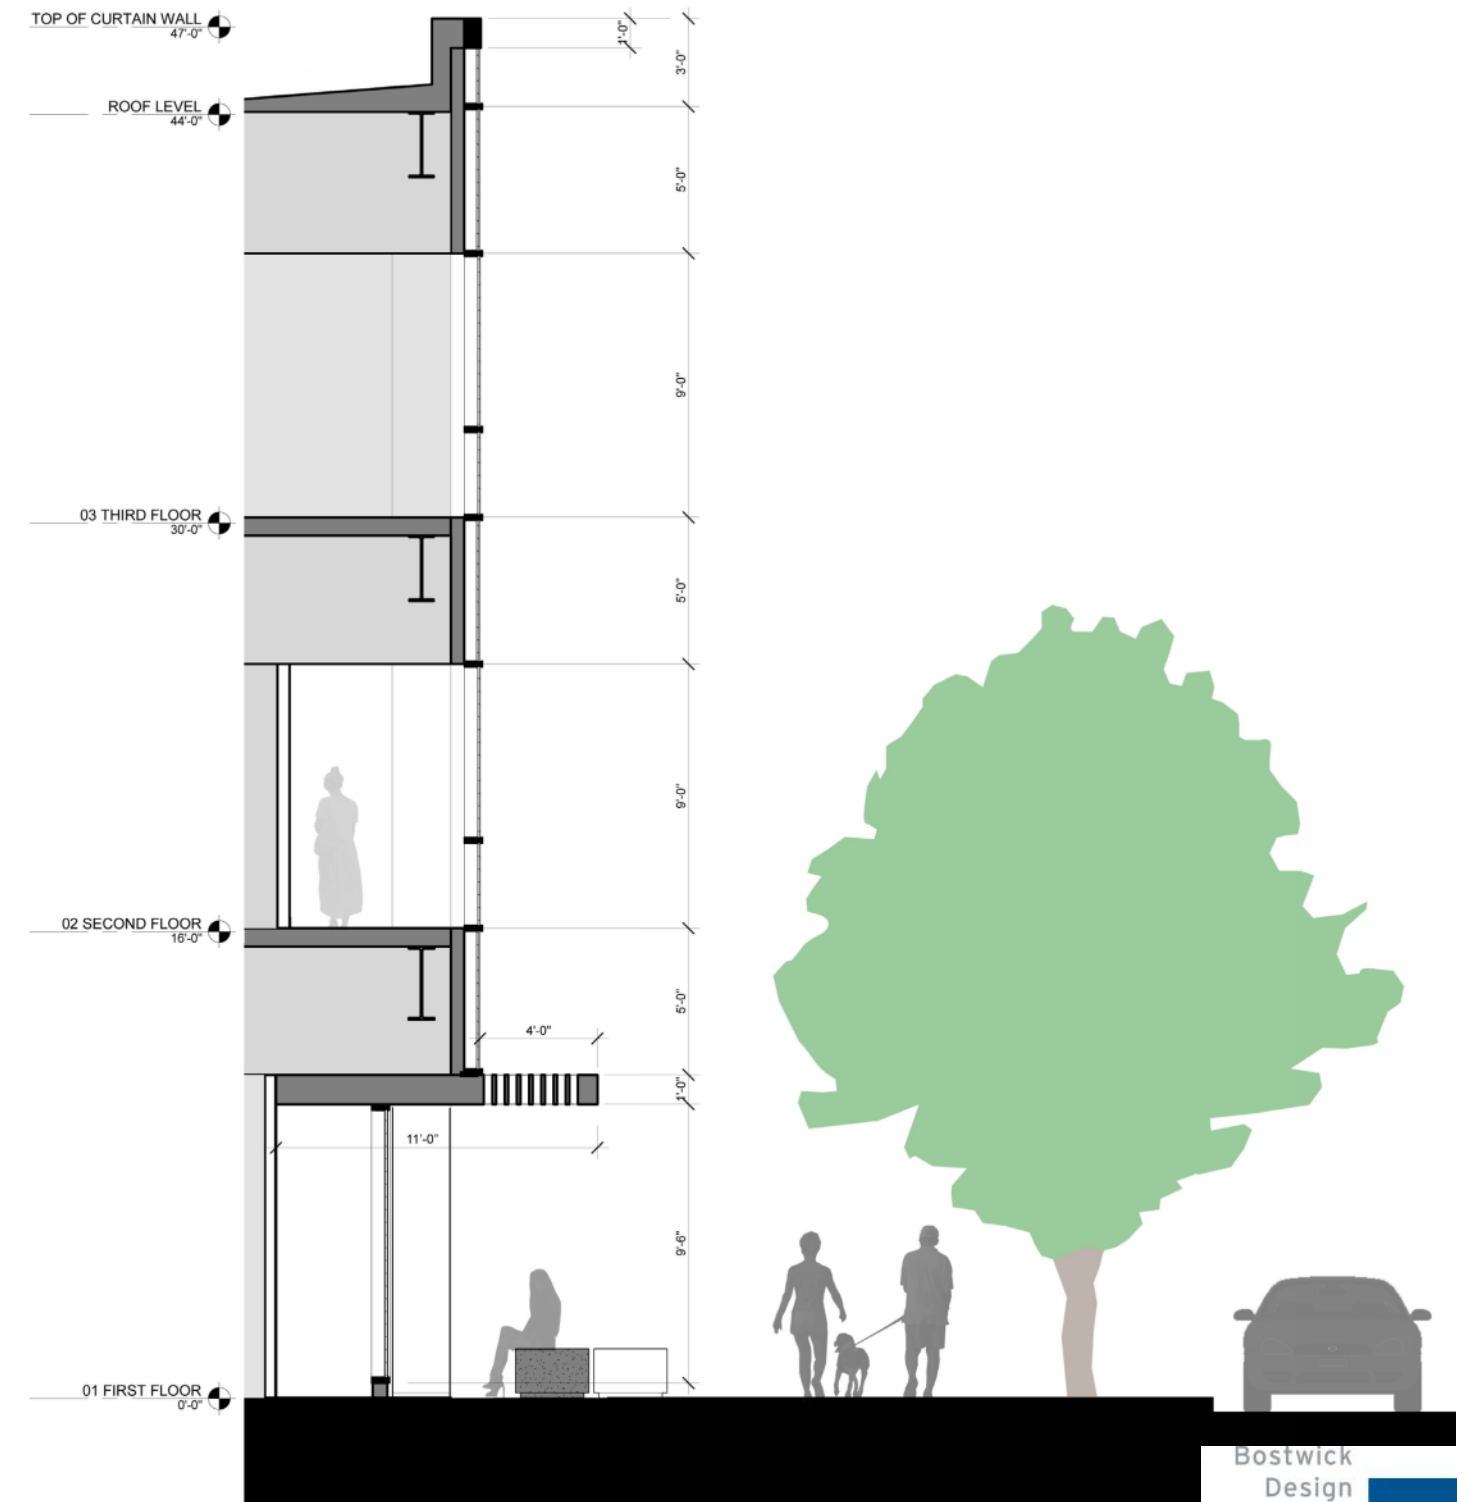

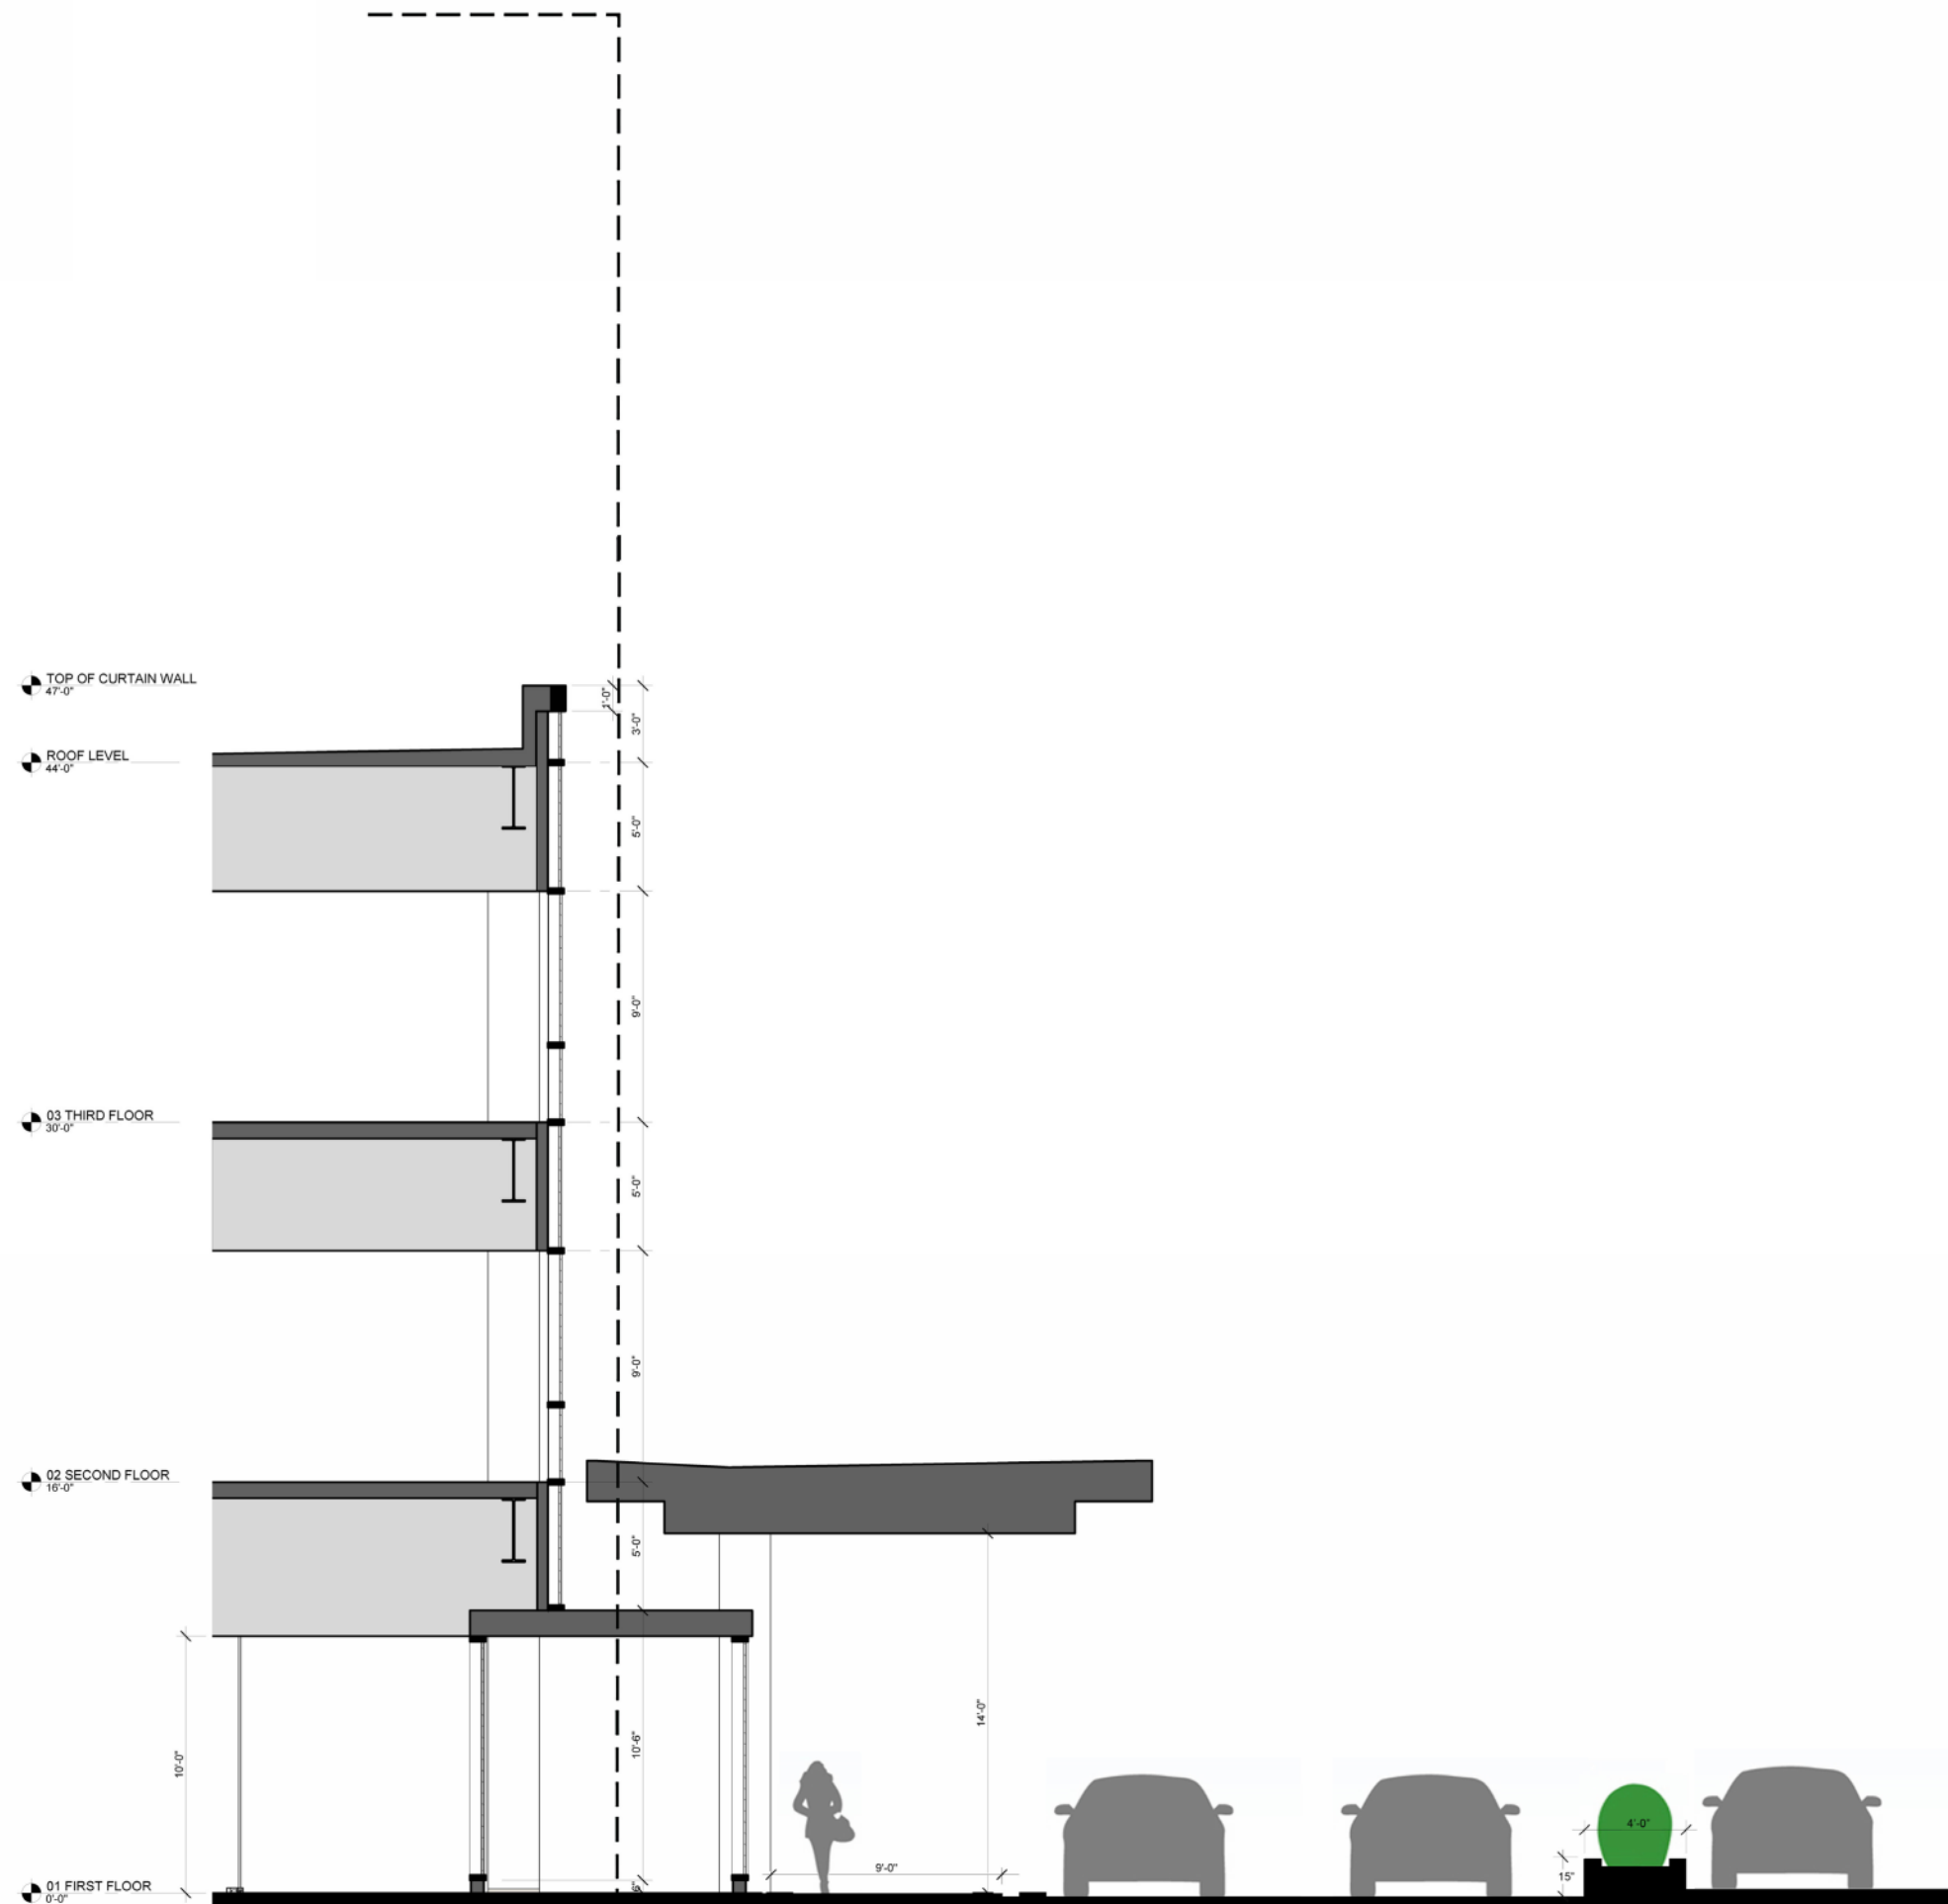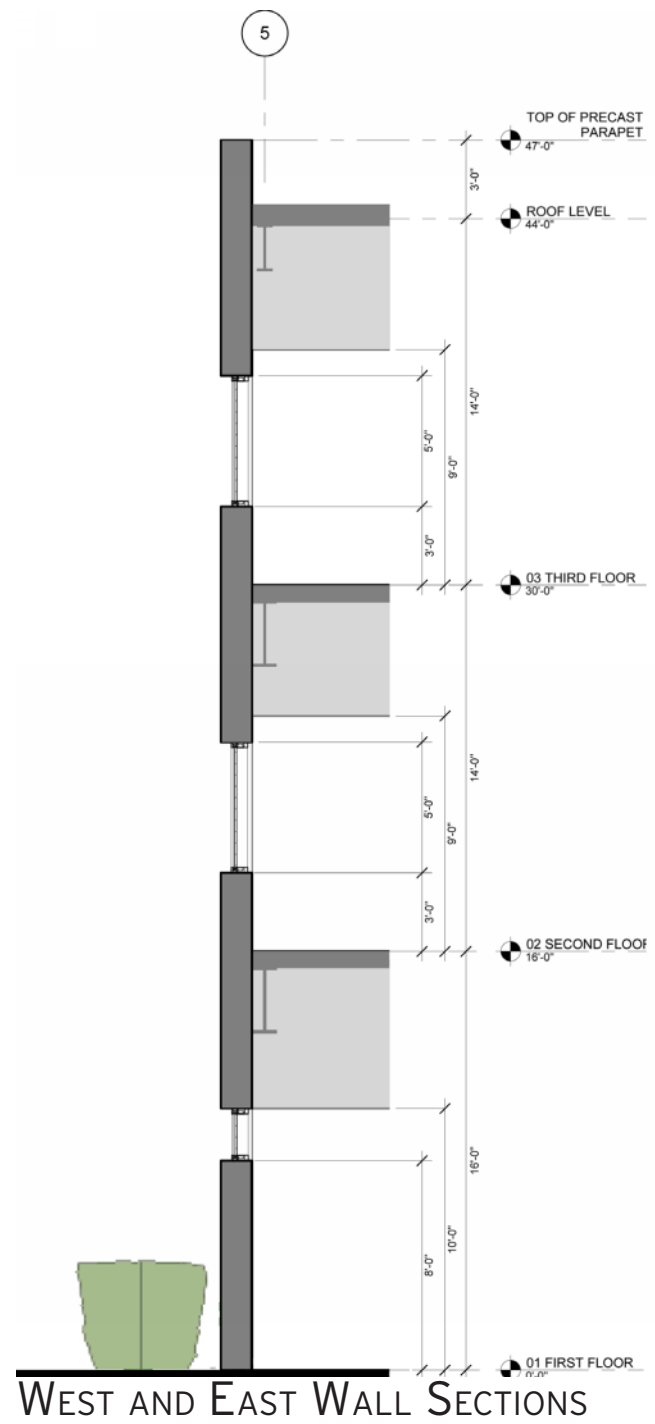


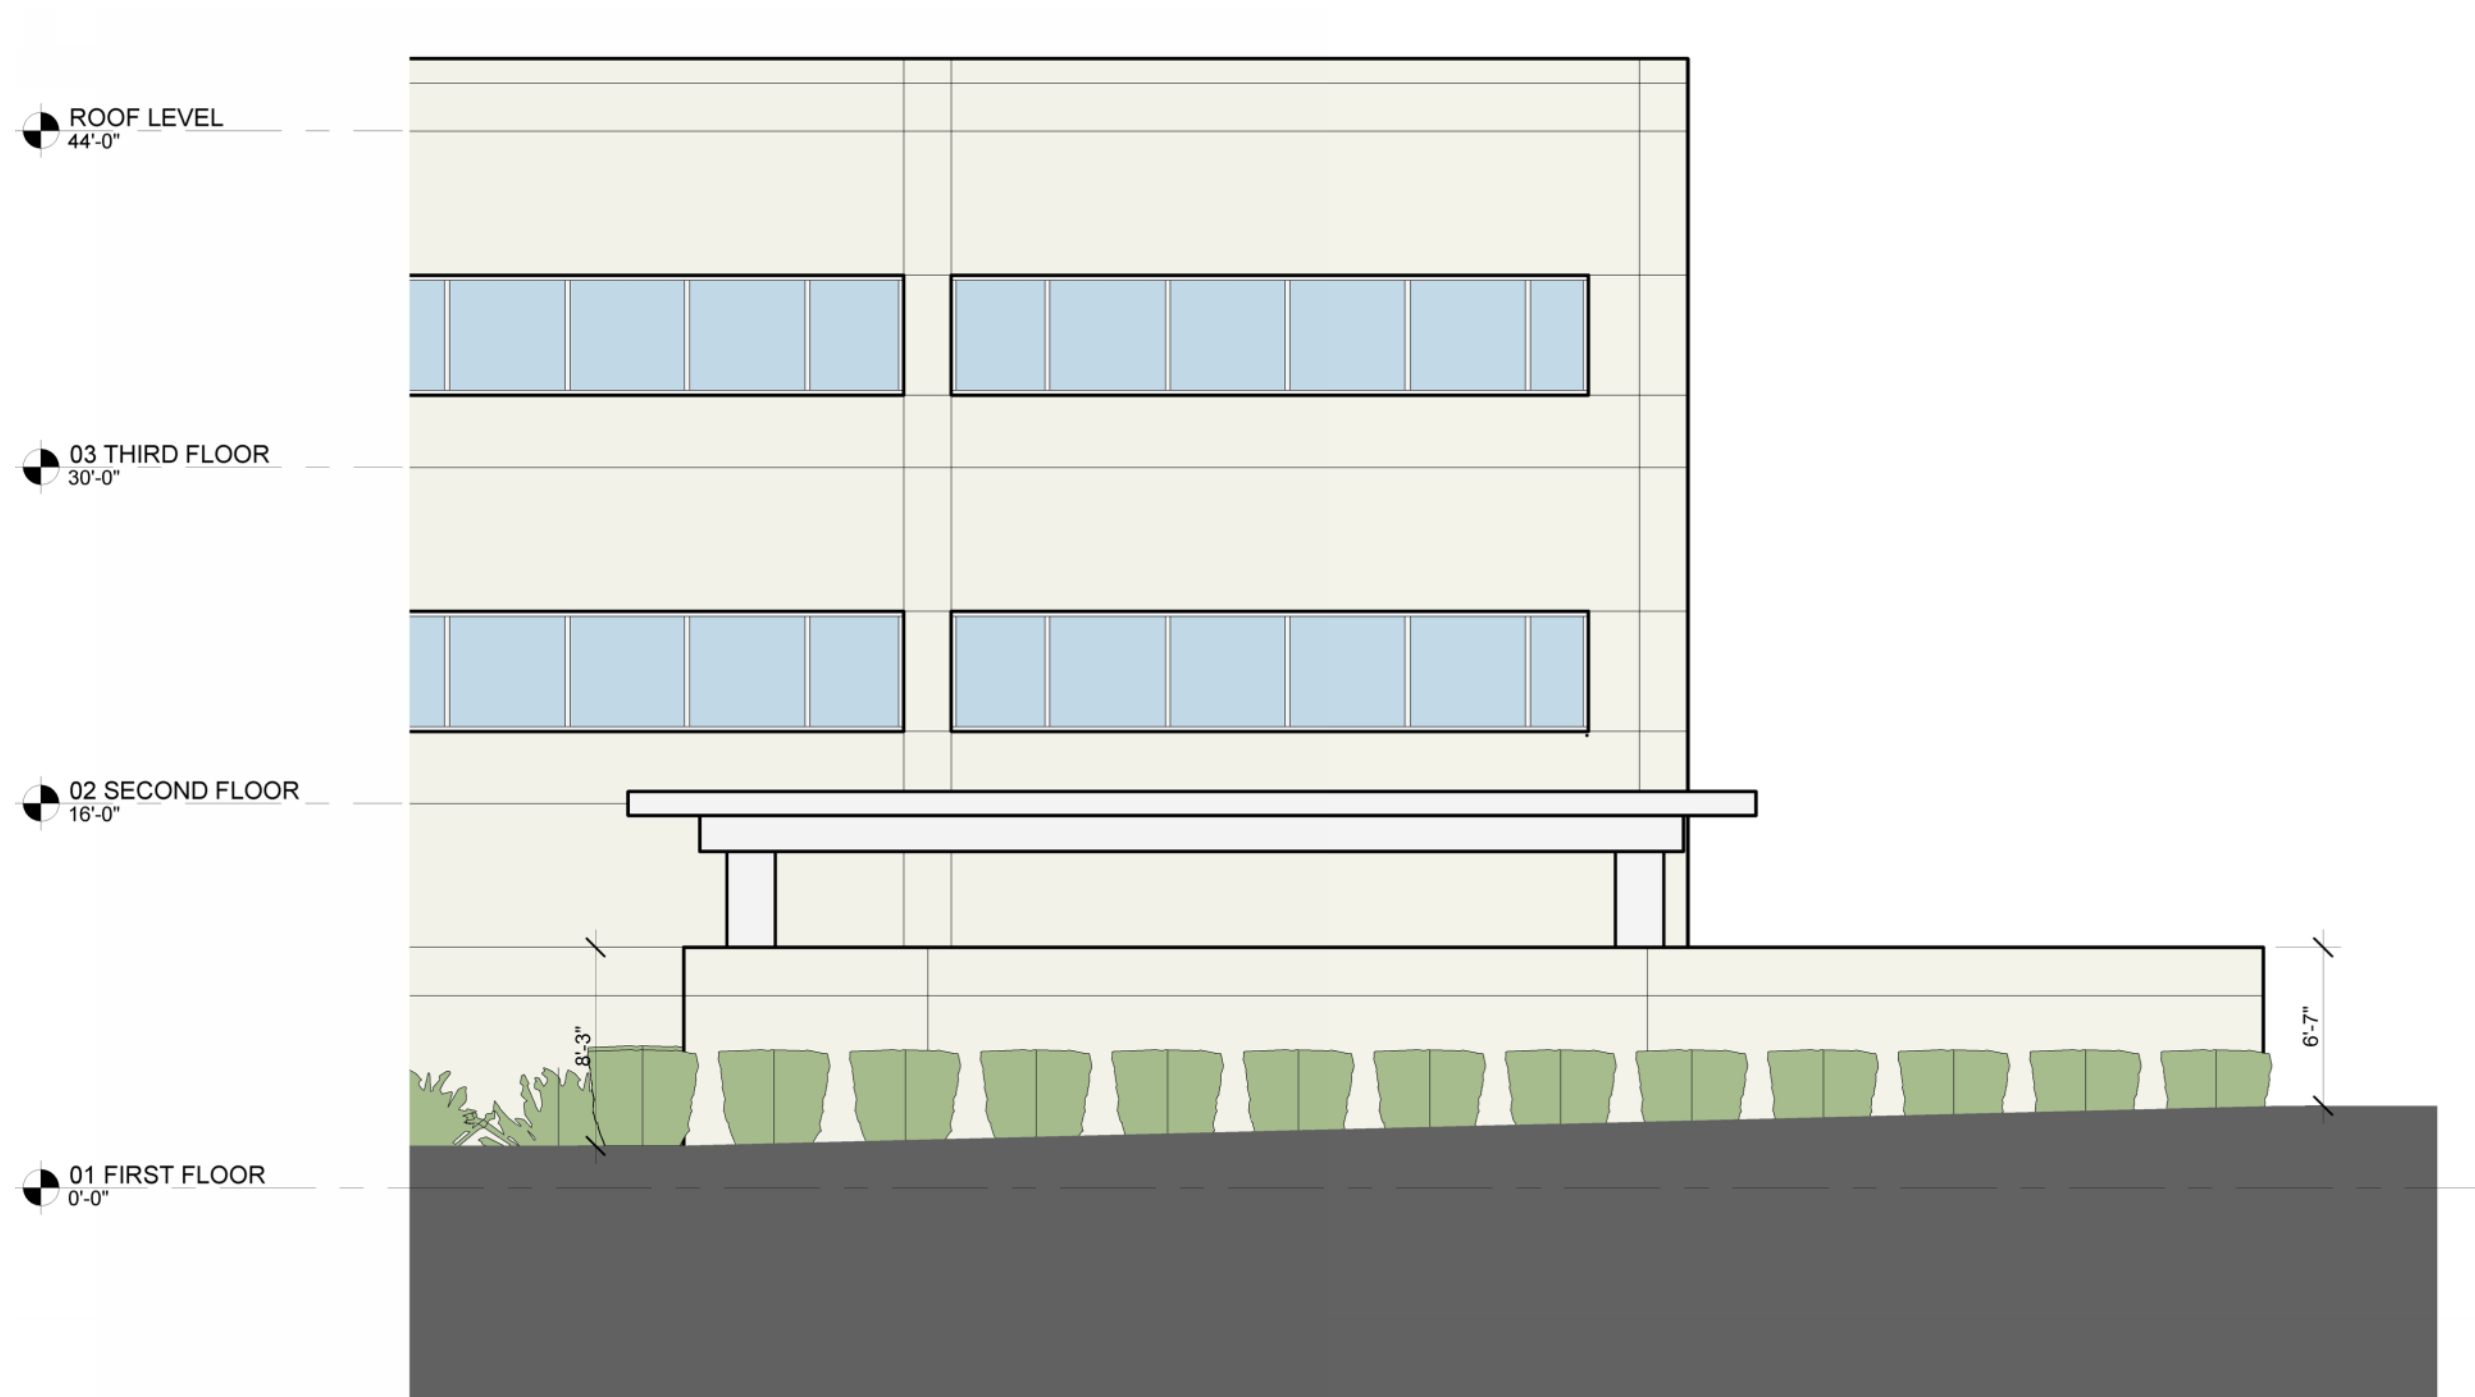

AMBULANCE SCREEN WALL - WEST ELEVATION

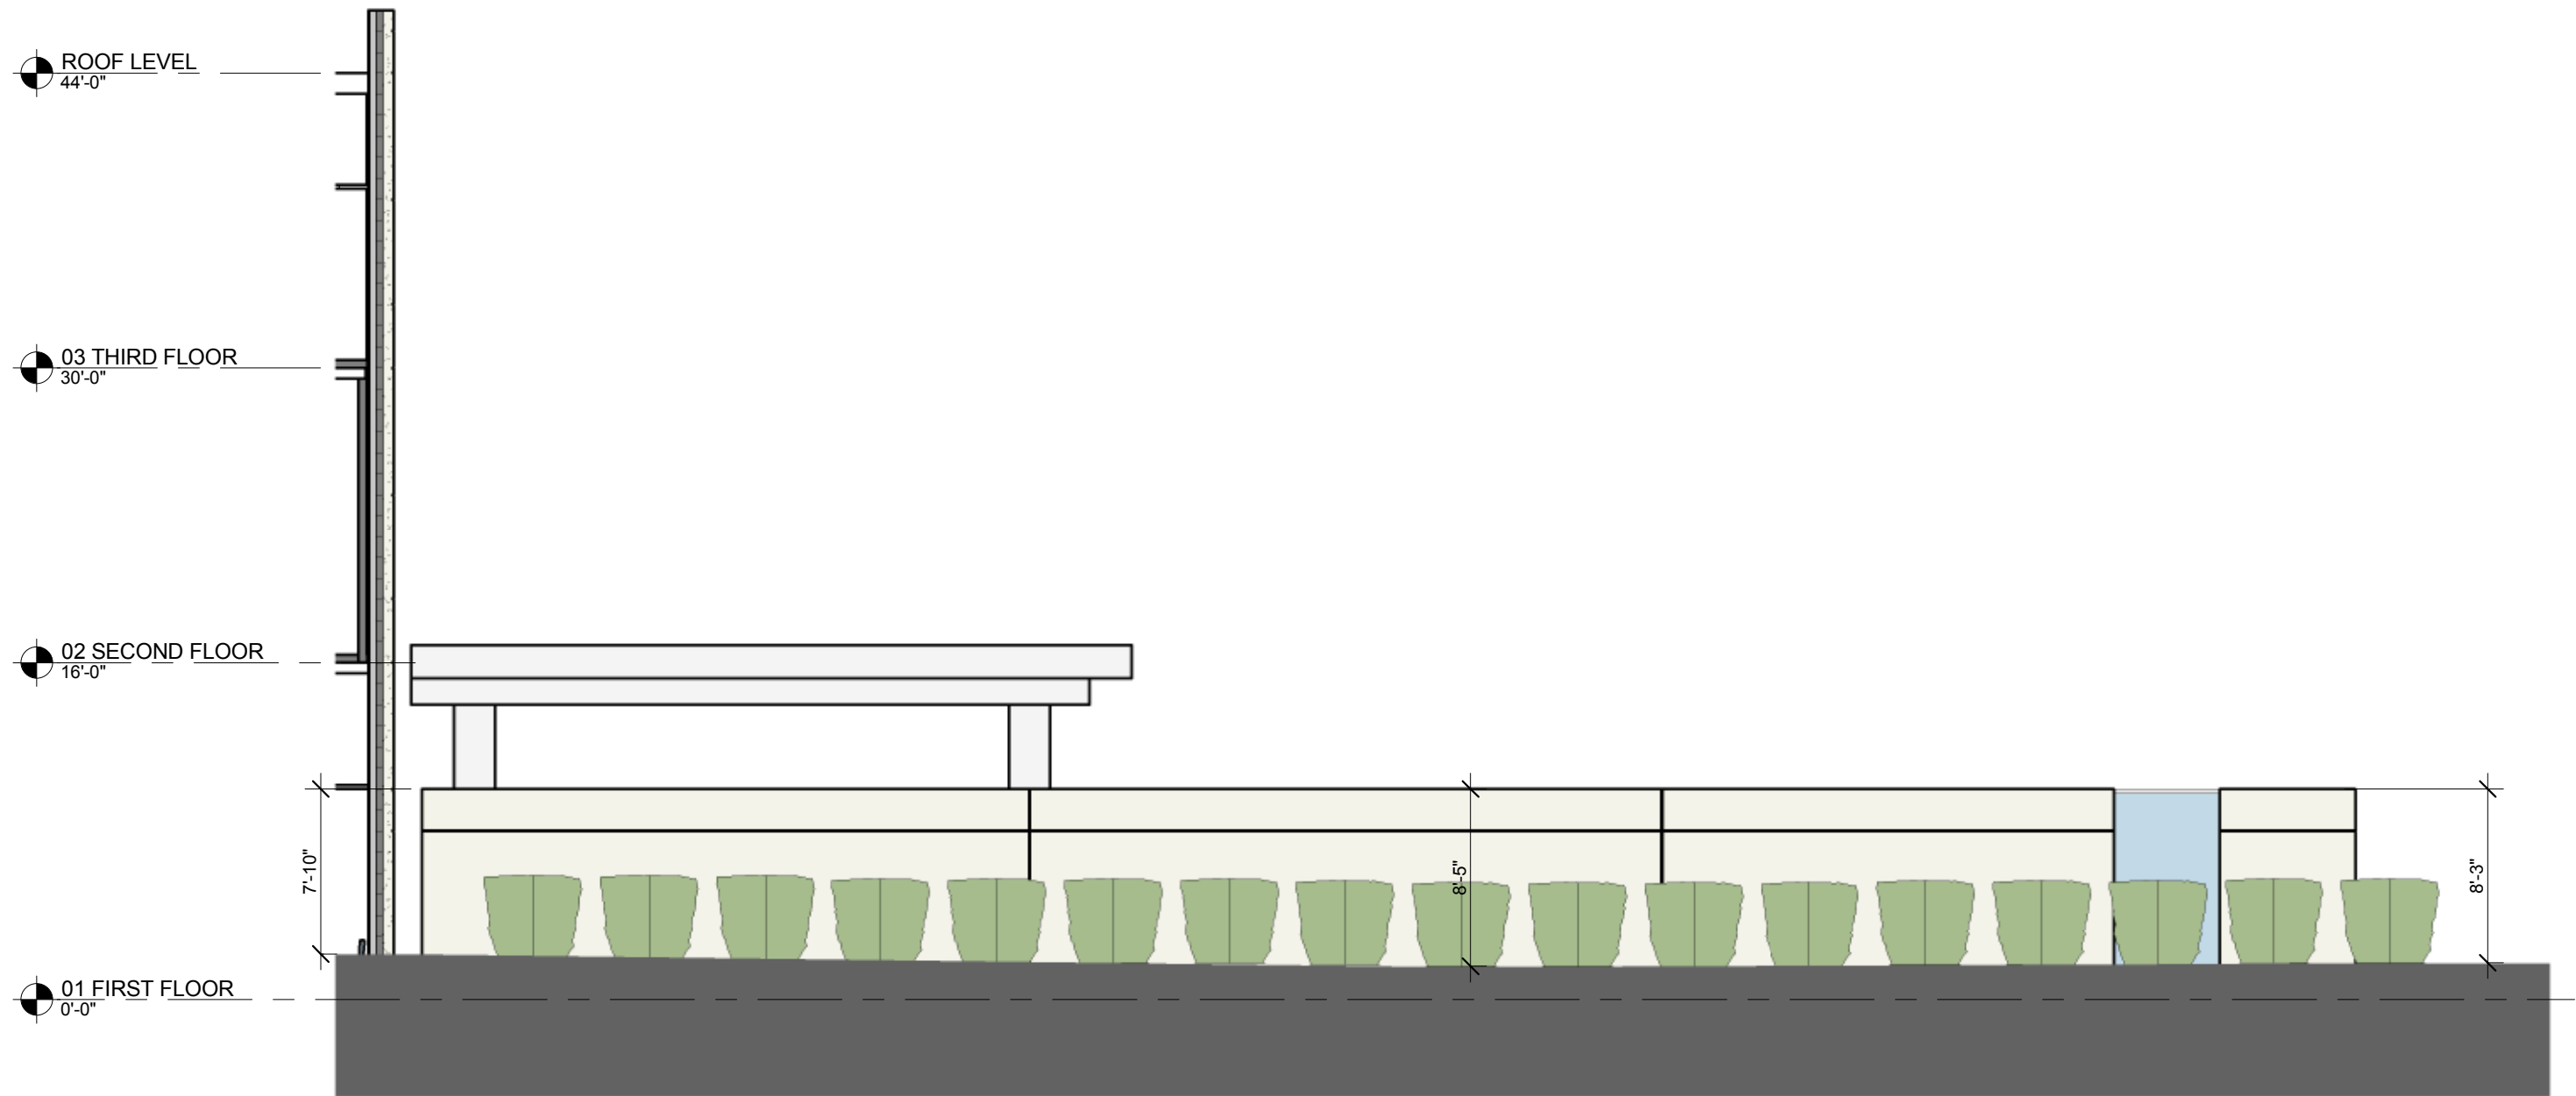

AMBULANCE SCREEN WALL - NORTH ELEVATION

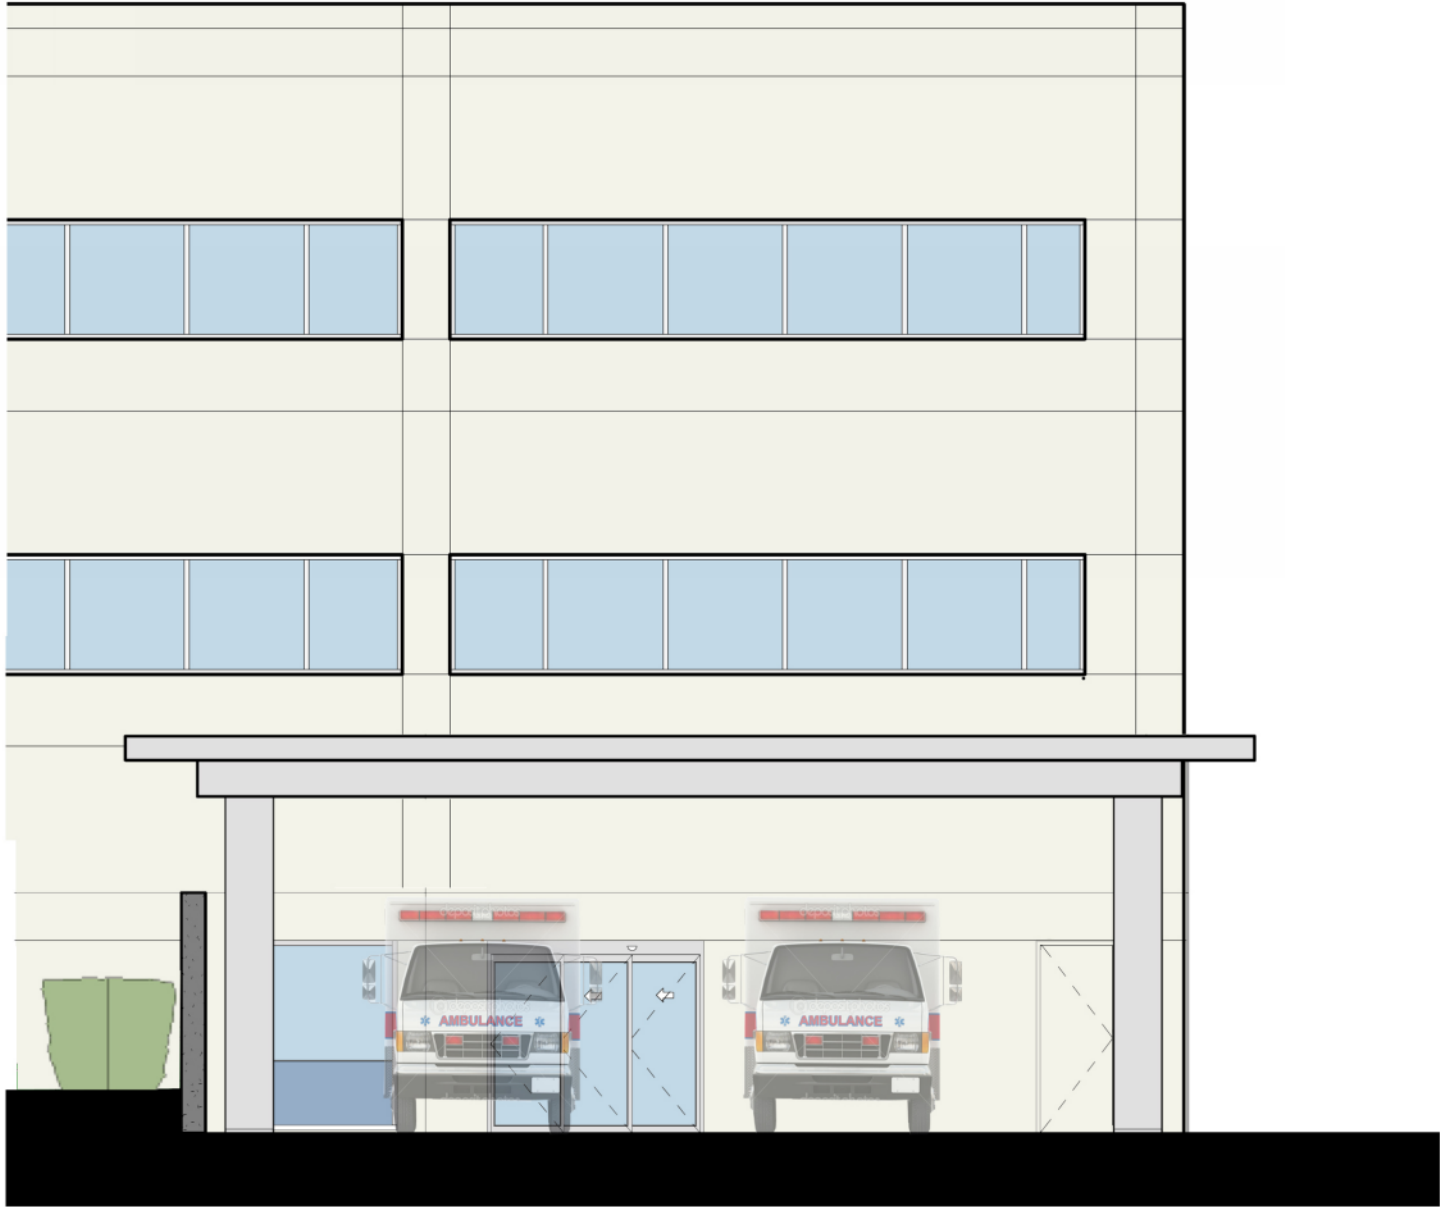

AMBULANCE DROP-OFF SECTION



PEDESTRIAN VIEW - NORTHEAST CORNER OF DETROIT AND BELLE LOOKING WEST



PEDESTRIAN VIEW - DETROIT LOOKING EAST





Vision Glass

Aluminum

Spandrel Glass

Fritted Vision Glass

Pre-Cast Concrete

PEDESTRIAN VIEW - FROM ST. CHARLES LOOKING EAST





PEDESTRIAN VIEW - ST. CHARLES LOOKING NORTH





PEDESTRIAN VIEW - BELLE LOOKING NORTH

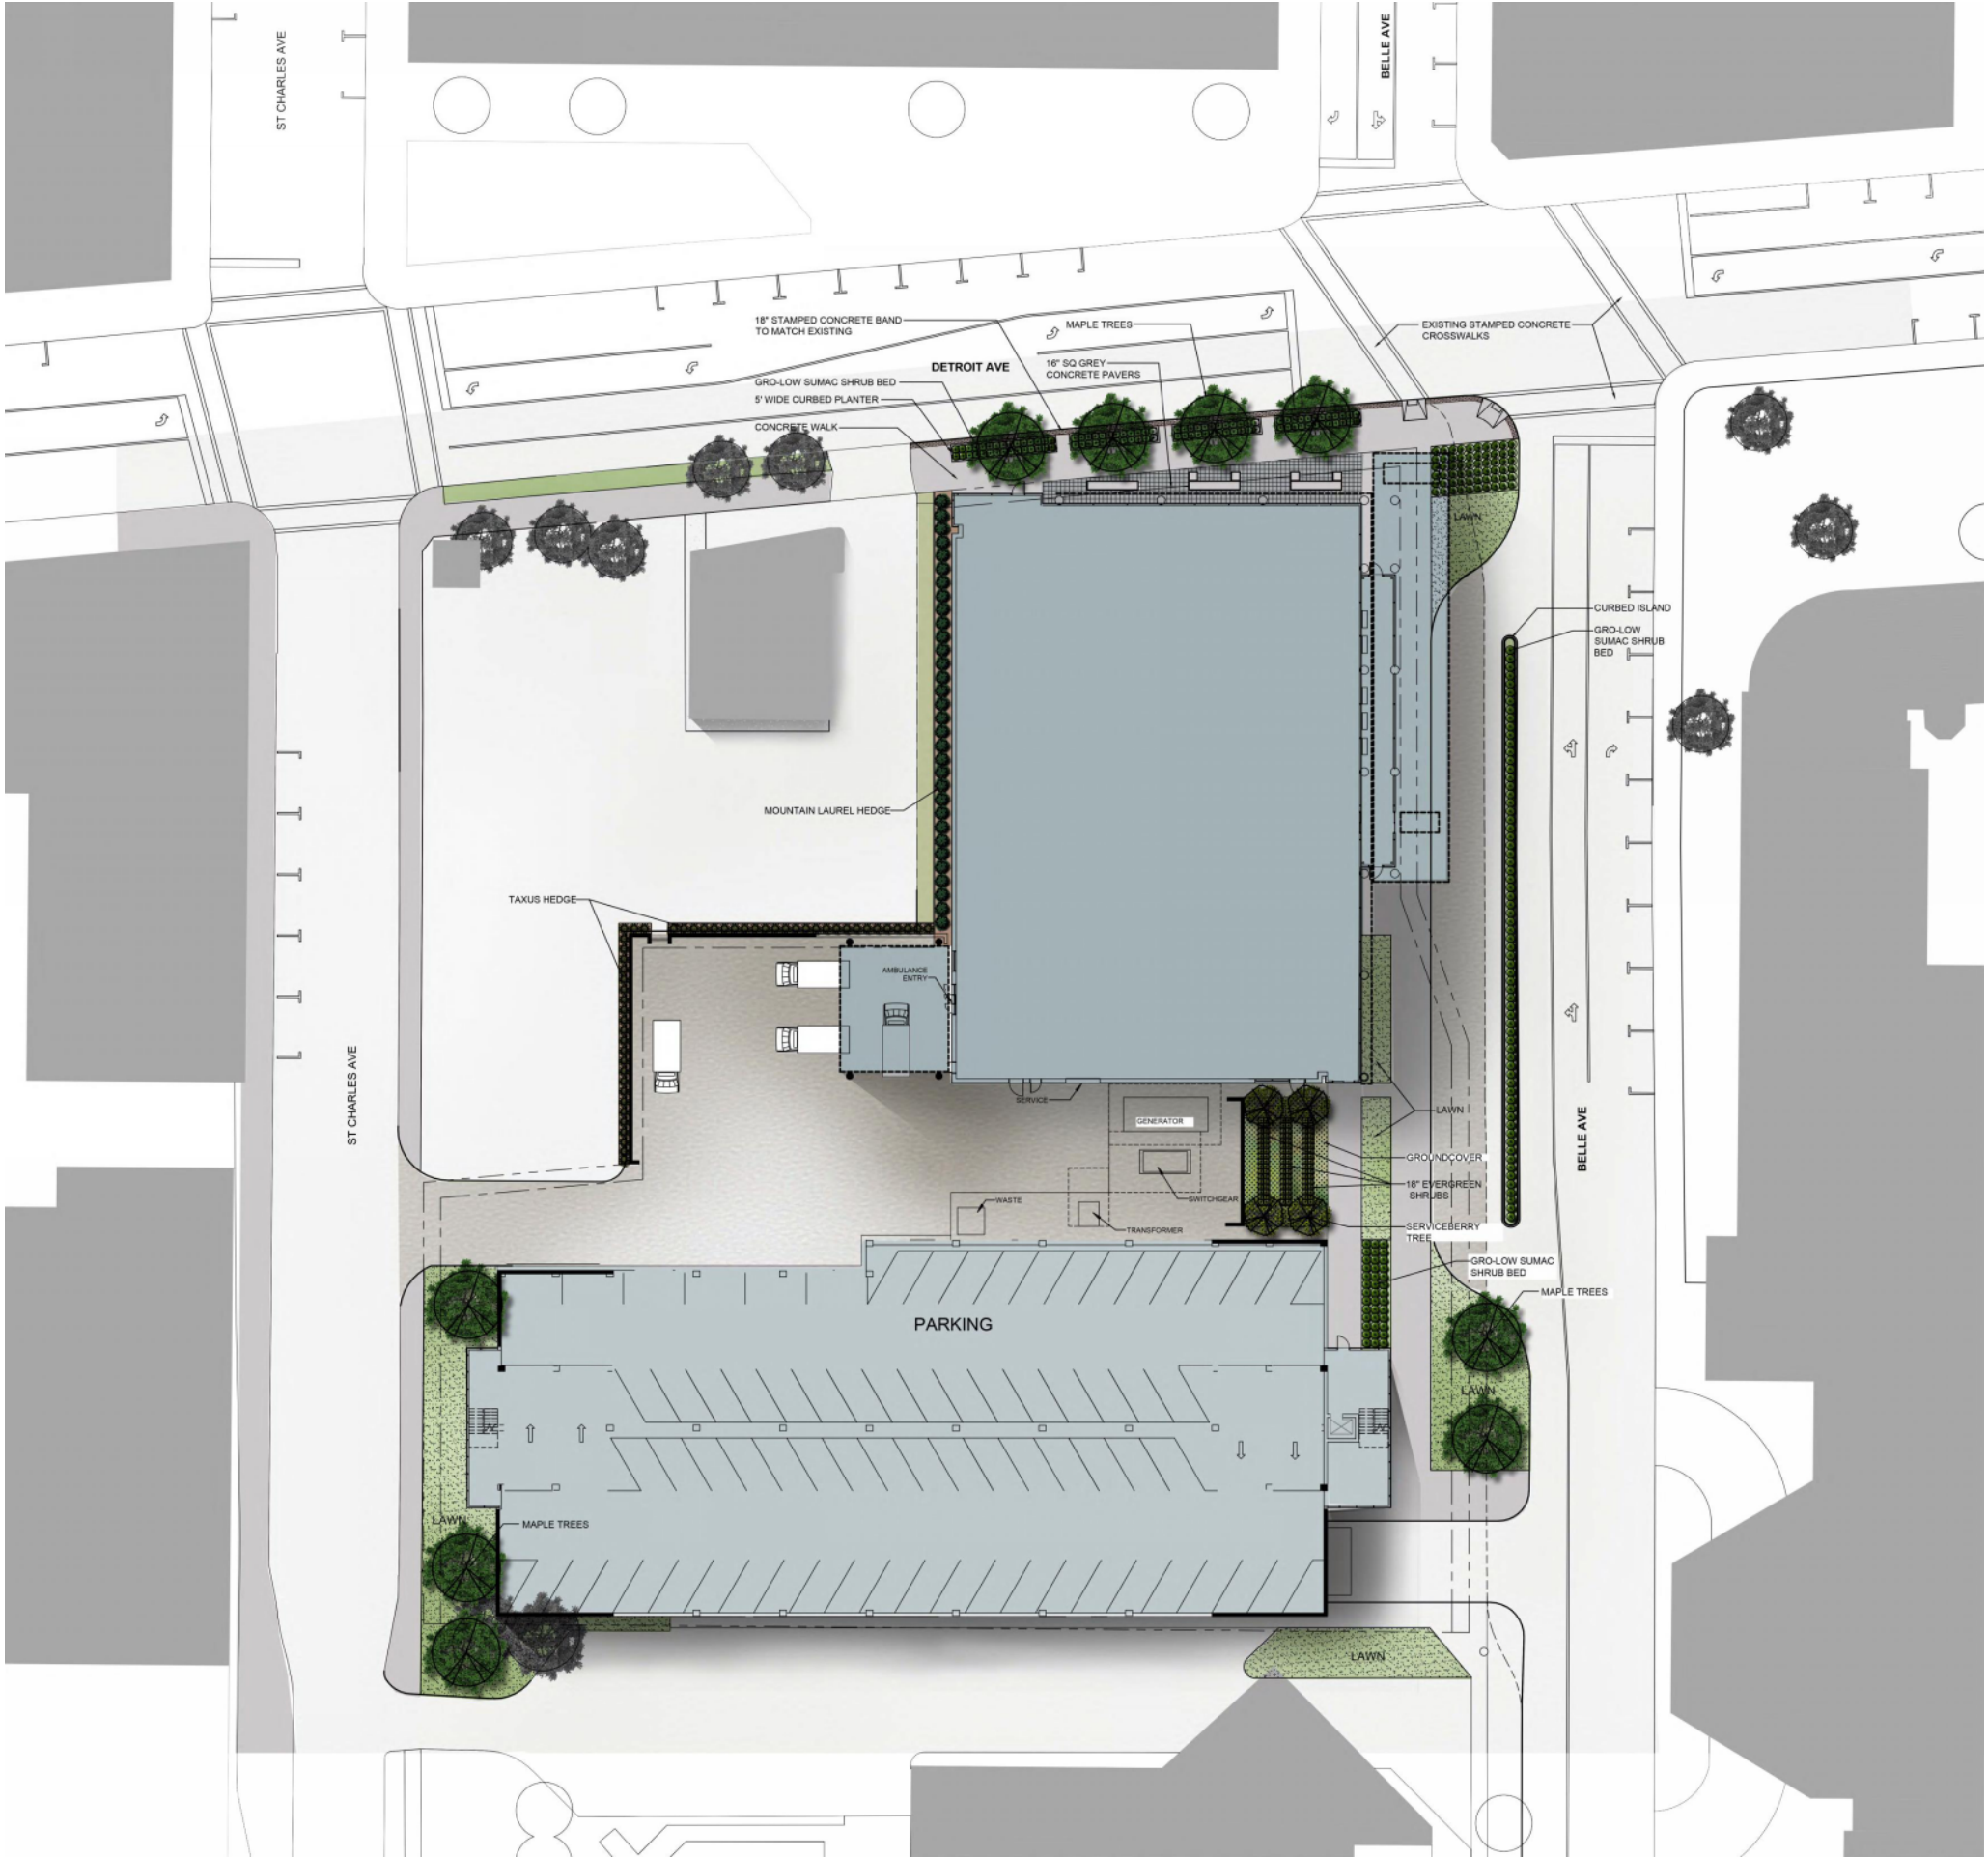

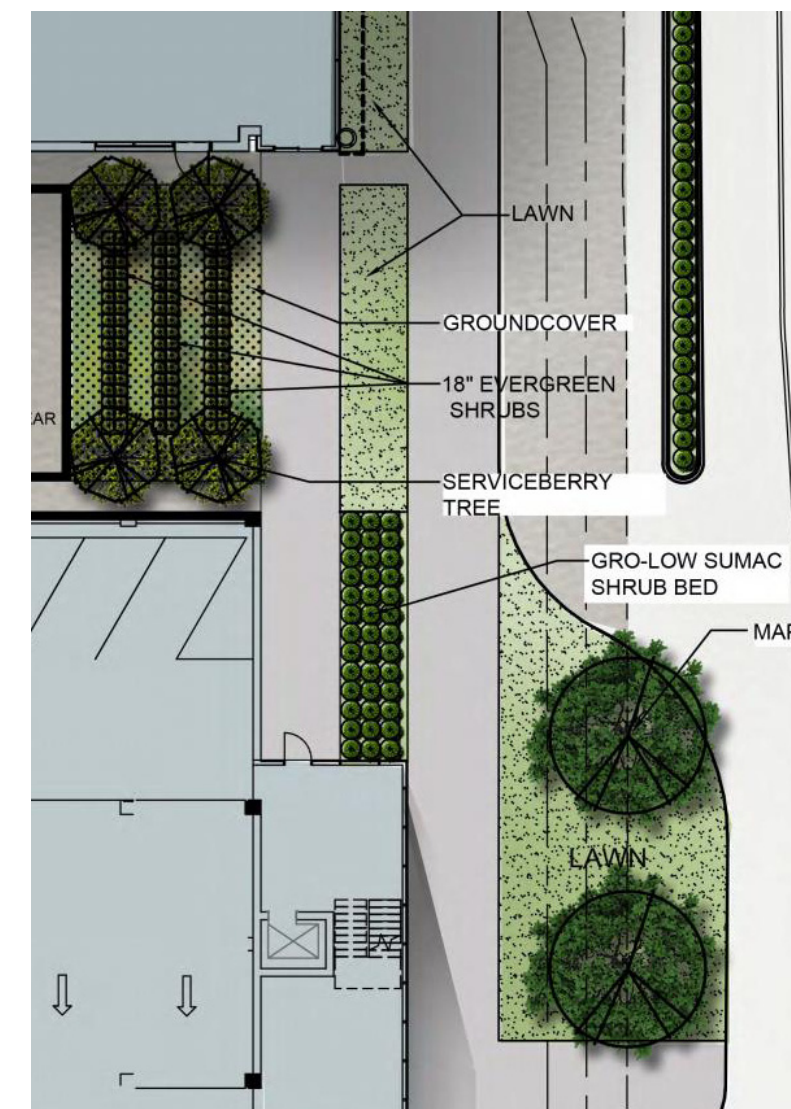

Snowdrift Mountain Laurel



Grow-Low Sumac



Hicks Taxus



Red Maple



Autumn Brilliance Serviceberry